




Lake Worth Trail

Project Update
December 18, 2014

Lake Worth Regional Coordination Committee Meeting

City of Fort Worth
Parks & Community Services Department

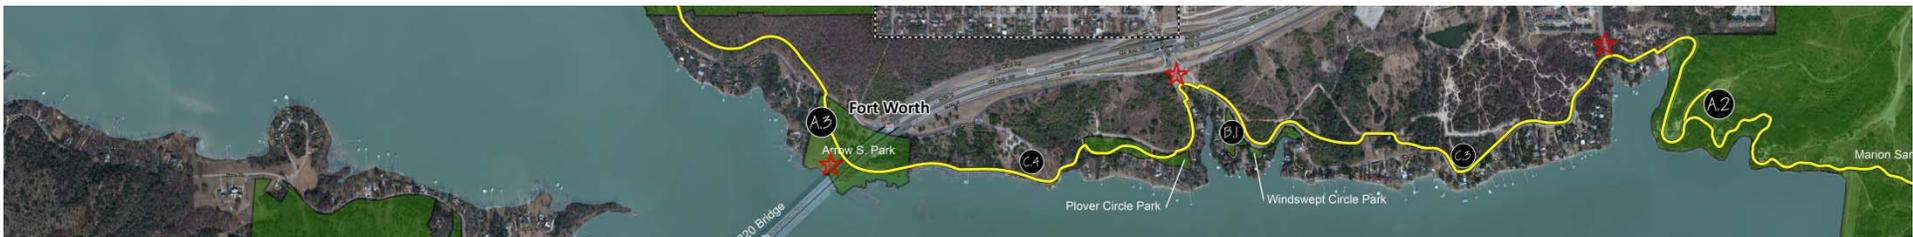


Lake Worth Trail

- Project Background
- 25% Preliminary Design
- Phasing Plan / Construction Documents
- Anticipated Schedule
- Questions

Lake Worth Trail – project background

- 2011 Lake Worth Trail Routing Study

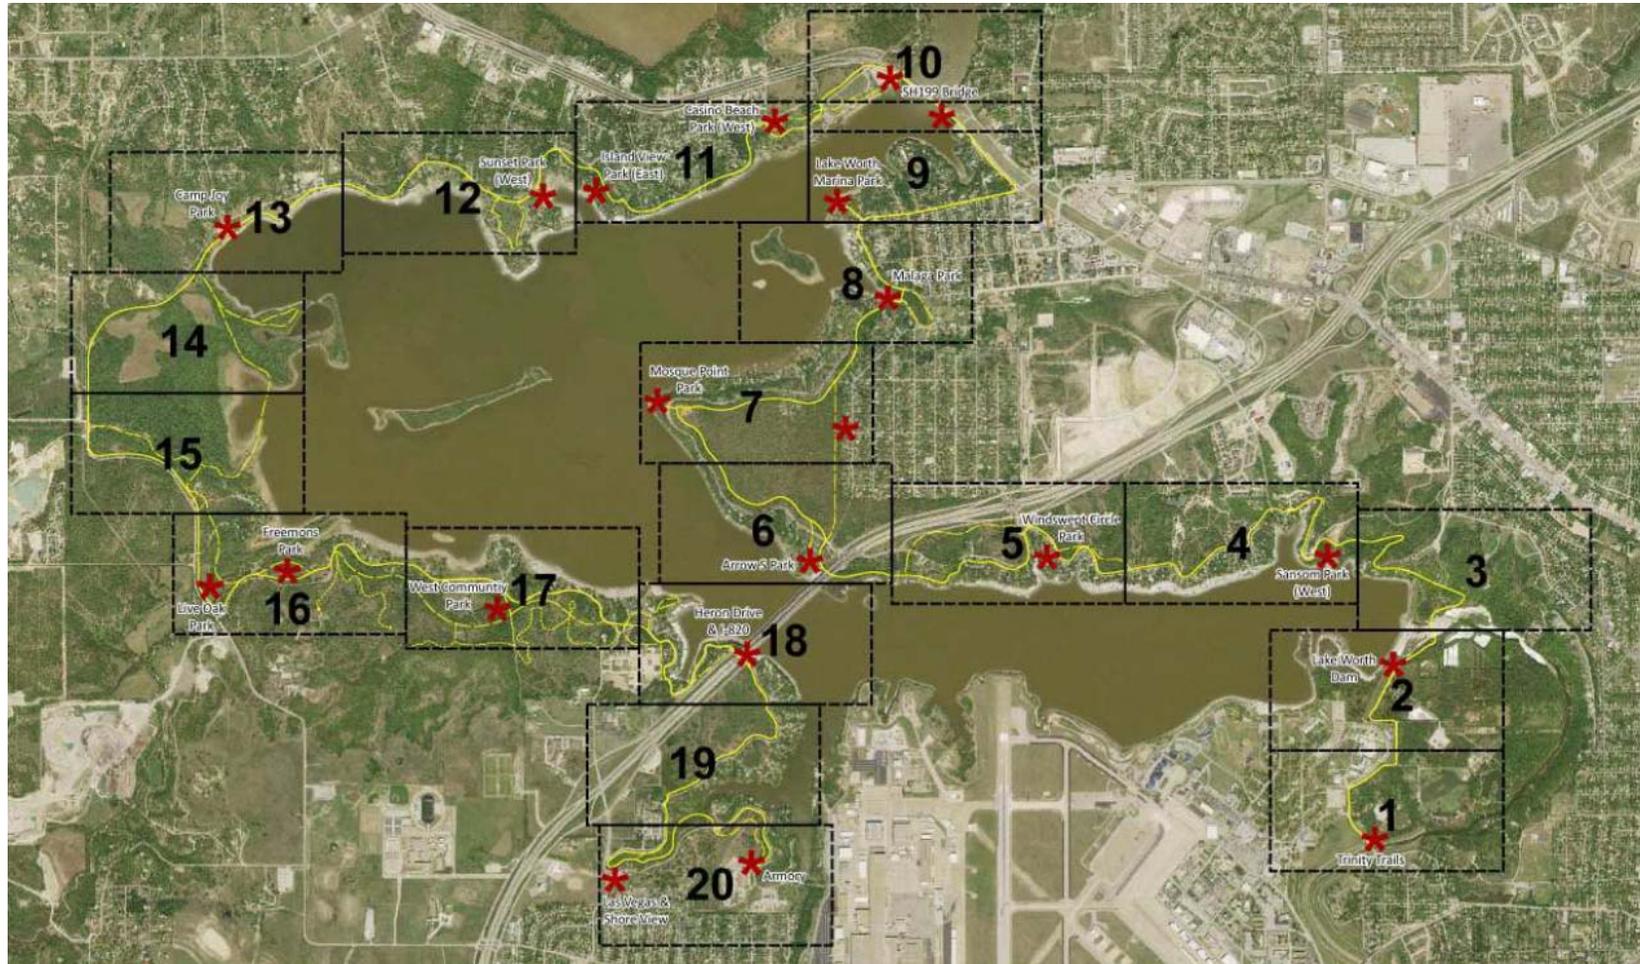

Lake Worth Trail – project background

- CFW Parks & Community Services Department is managing the project for Water Department
- February 2013 Project kicked-off Phase I Design
- Design consultant: Freese and Nichols, Inc.
- 25% Preliminary Design finalized October 2014
- Preliminary Design feedback from stakeholders
- Project team meeting on funding and phasing

Lake Worth Trail – project background

- Currently negotiating 100% Construction Document Design contract
- Expect to award Construction Document Design contract in early 2015
- It is anticipated to award Construction contract in fourth quarter 2015


Lake Worth Trail – 25% preliminary design

- Trail Layout
- Trail Width (8')
- Trail Gradient (AASHTO)
- Coordination with user groups




Lake Worth Trail – 25% preliminary design


- Trail Sections
- Grading
- Walls
- Vegetation

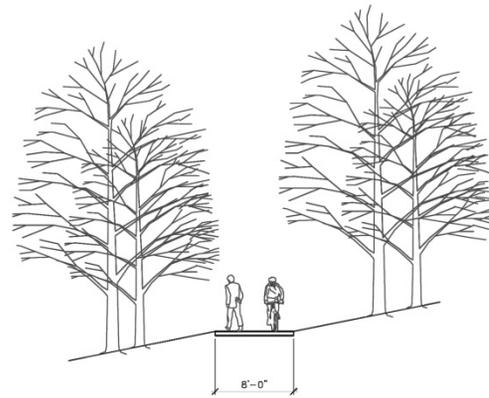


1 TYPICAL TRAIL SECTION
TRAIL THROUGH OPEN SPACE
NOT TO SCALE

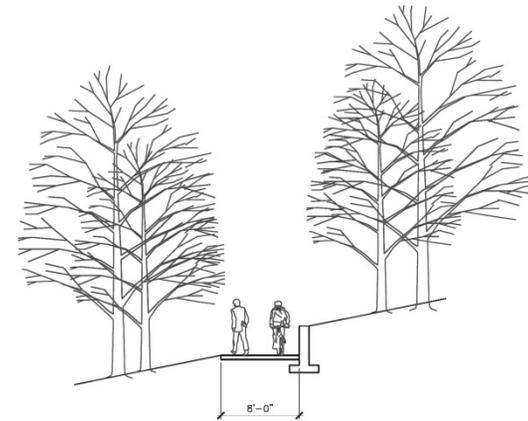

2 TYPICAL TRAIL SECTION – UPHILL RETAINING WALL
TRAIL THROUGH OPEN SPACE
NOT TO SCALE

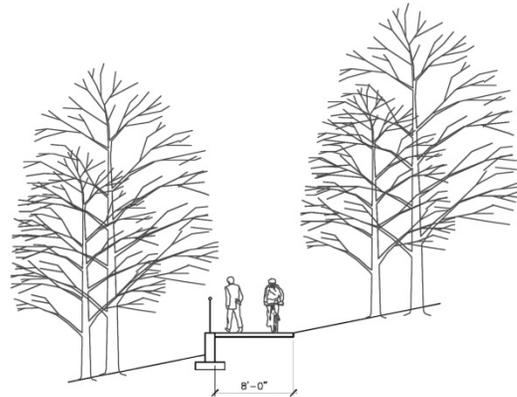


3 TYPICAL TRAIL SECTION – DOWNHILL RETAINING WALL
TRAIL THROUGH OPEN SPACE
NOT TO SCALE

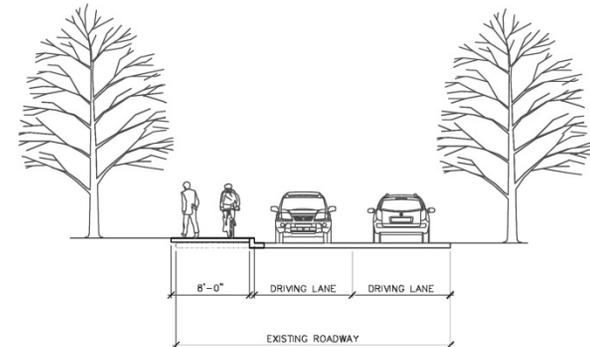


4 TYPICAL TRAIL SECTION – LAKESIDE OF ROAD
TRAIL ALONG ROADWAY
NOT TO SCALE

Lake Worth Trail – 25% preliminary design


- Lake Worth Vision Plan – YMCA property

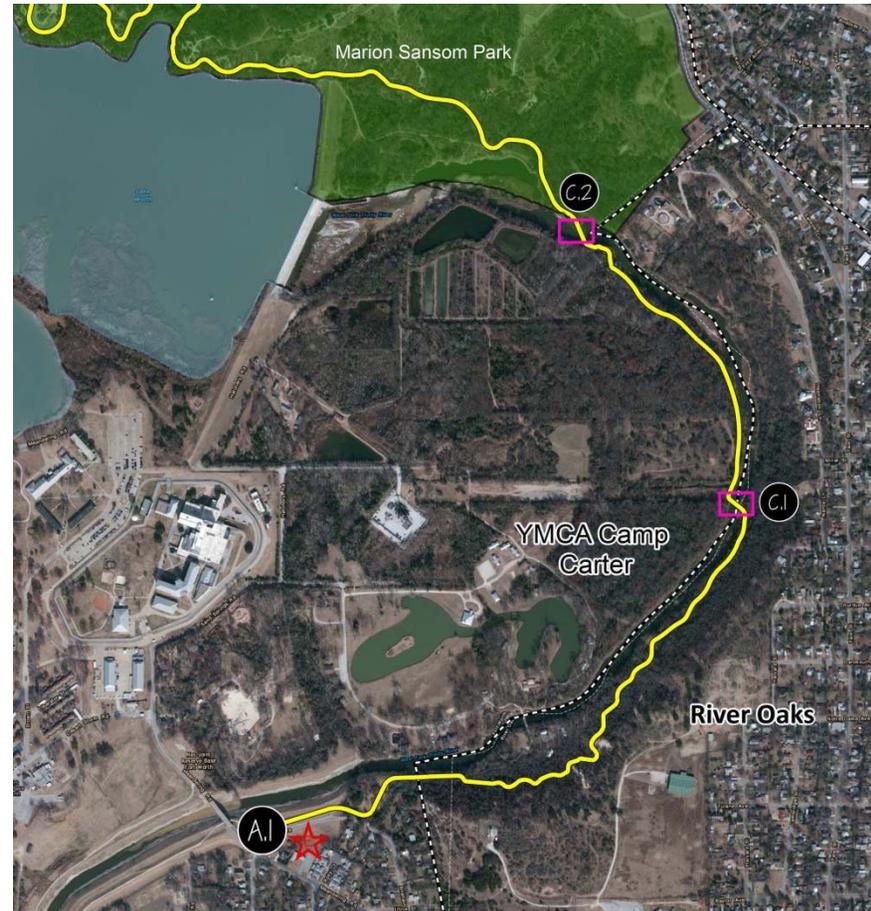

Lake Worth Trail – 25% preliminary design

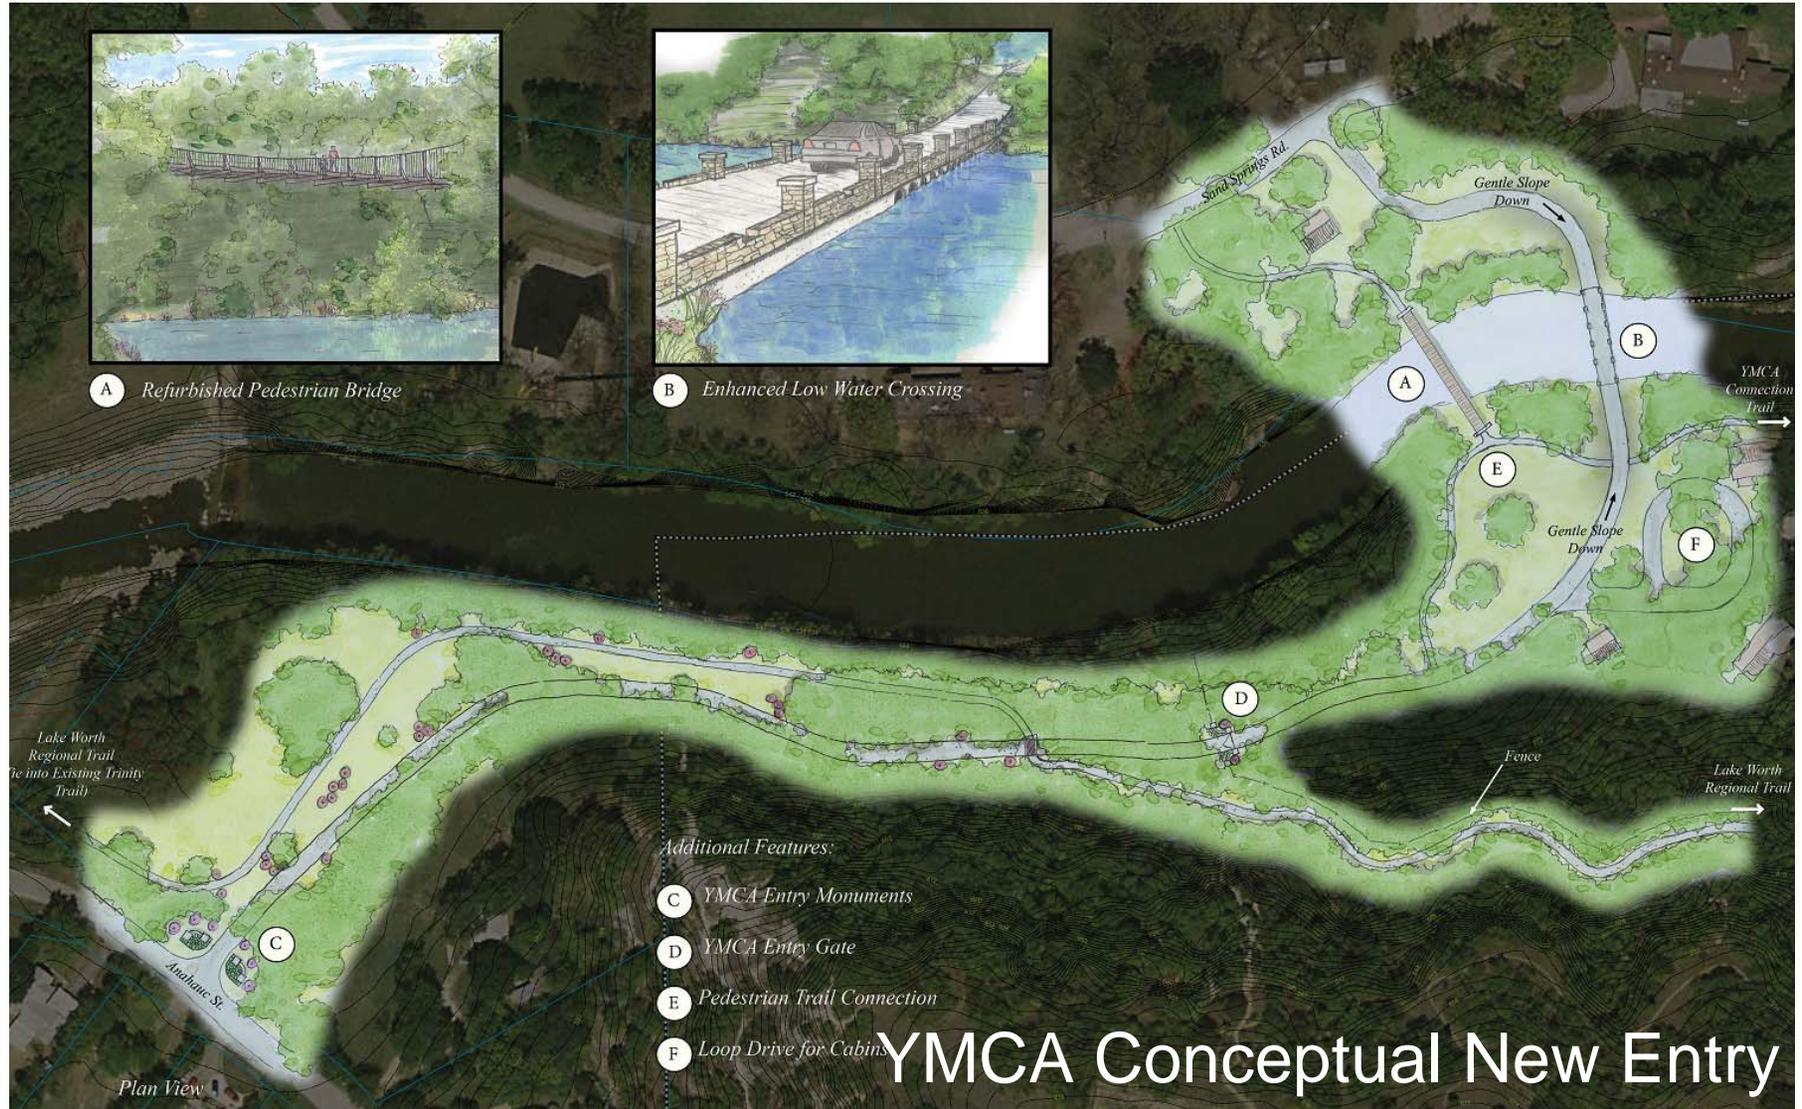

Lake Worth Trail – 25% preliminary design

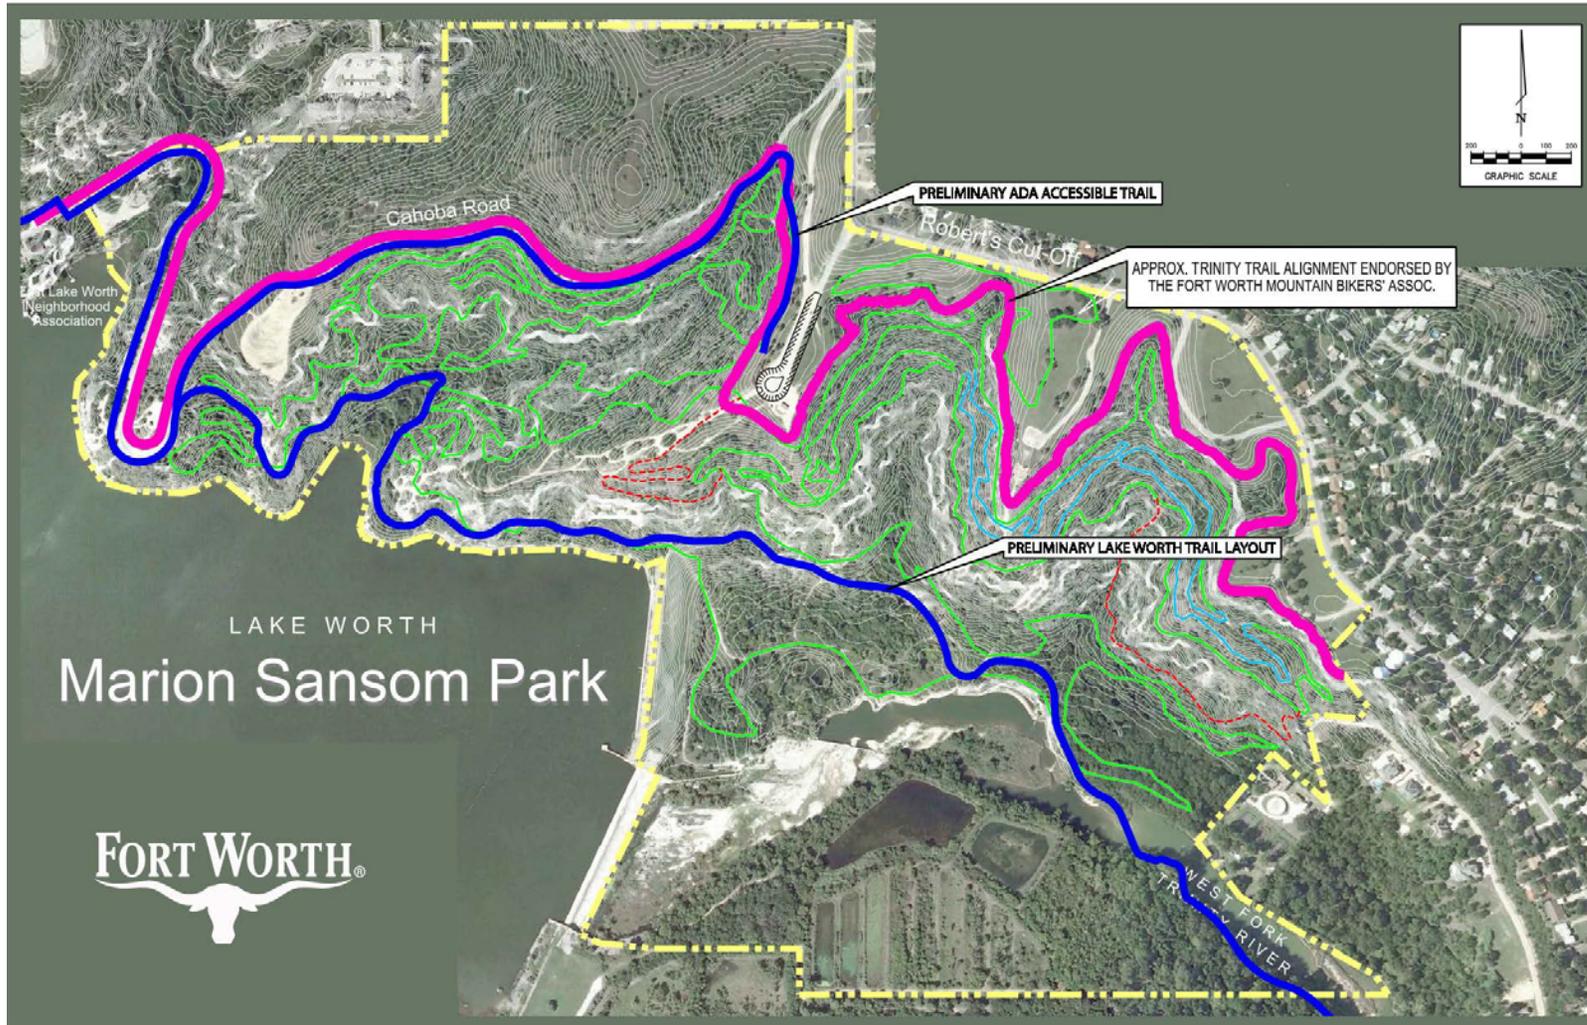

Lake Worth Trail – 25% preliminary design



Legend

- Proposed Trail Alignment
- City Boundaries
- City of Fort Worth Parks
- Proposed Pedestrian Bridge
- ★ Potential Trail Emergency Access
- A** Trailhead Type A, Includes:
 - Parking
 - Kiosk w/ Trail Map
 - Bench Seating
 - Drinking Fountains
 - Bike Racks
 - Wayfinding Signage
 - Portable Restroom Shelter
- B** Trailhead Type B, Includes:
 - Bench Seating
 - Drinking Fountains
 - Wayfinding Signage
- C** Trailhead Type C, Includes:
 - Bench Seating
 - Wayfinding Signage



Lake Worth Regional Trail - Preliminary Design



Lake Worth Trail – 100% construction documents

- Prepare Final Design from A1 to A3



Lake Worth Trail – 100% construction documents

- Base bid package A1-c3 w/ alt. c3-A3.



Lake Worth Trail — anticipated schedule

- Finalize Scope and Fee - January 2015
- City Council approval - February 2015
- Construction Document kick-off - March 2015
- 60%, 90% and 100% Plan submittals and reviews
- Bid project Fall 2015
- Award Construction Contract - December 2015

Lake Worth Trail

Questions?