


SCHEME B - THE FORT

SITE PLAN

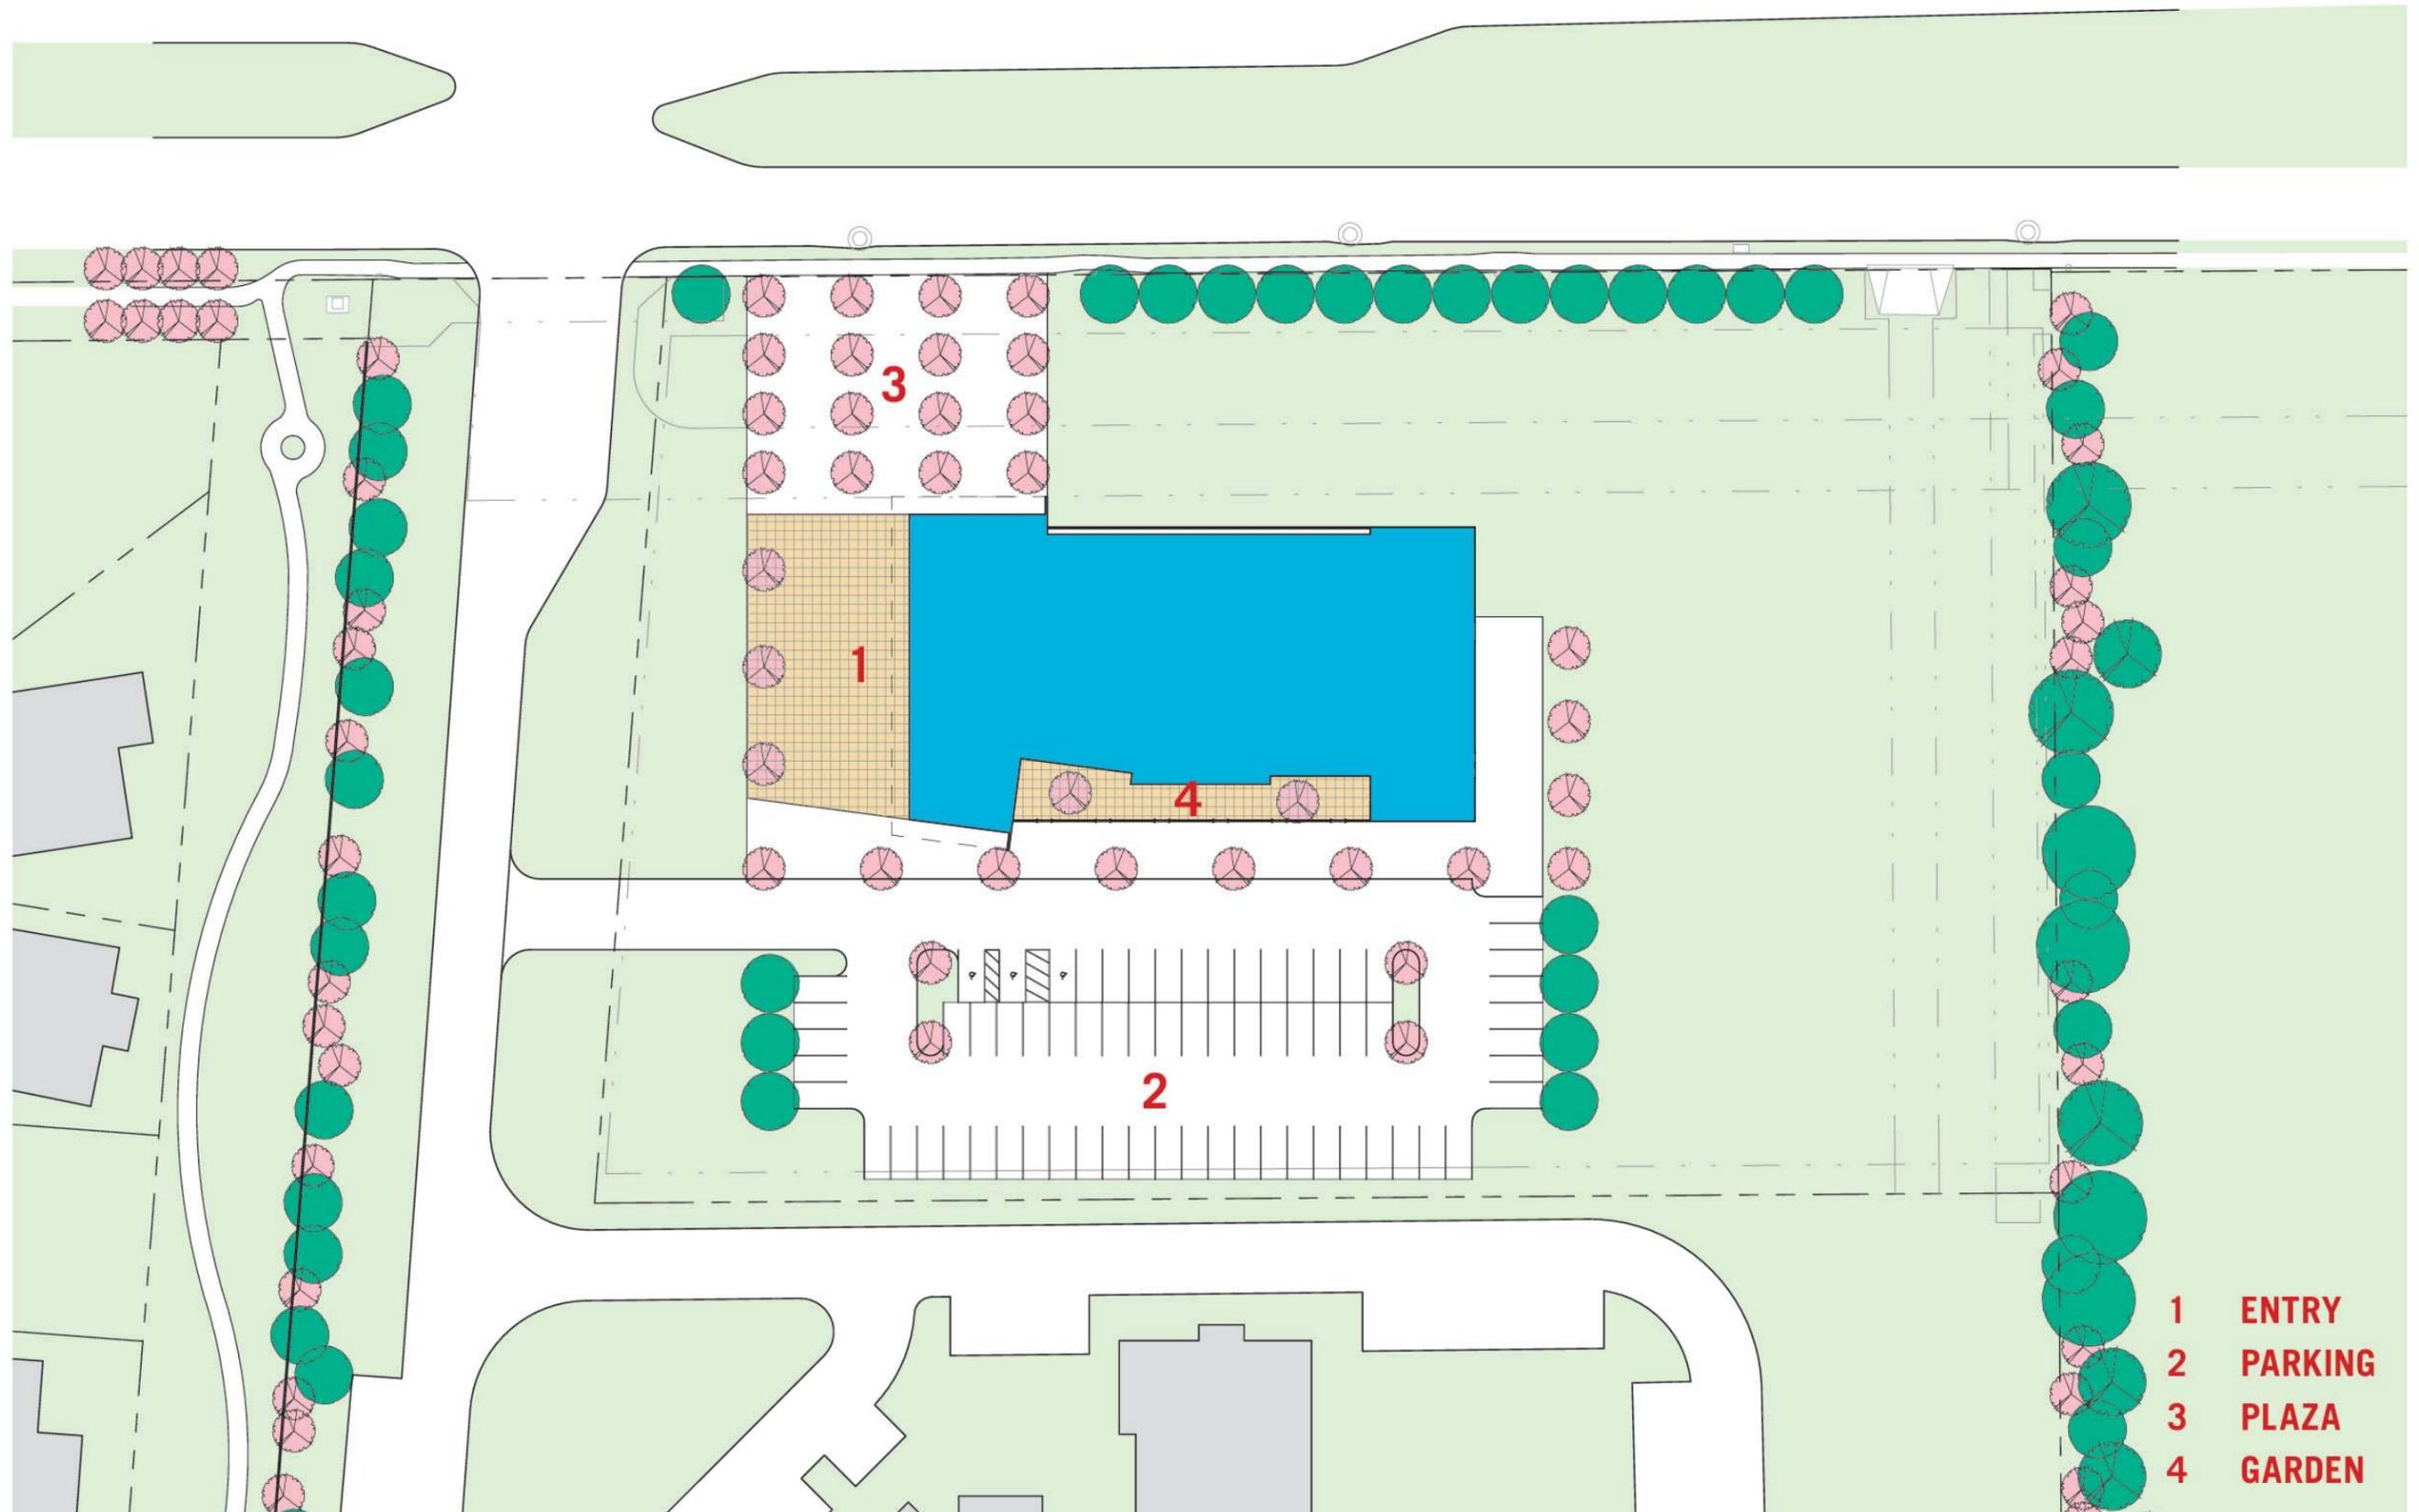


- 1 ENTRY
- 2 PARKING
- 3 PLAZA
- 4 GARDEN




SCHEME B - THE FORT

FLOOR PLAN

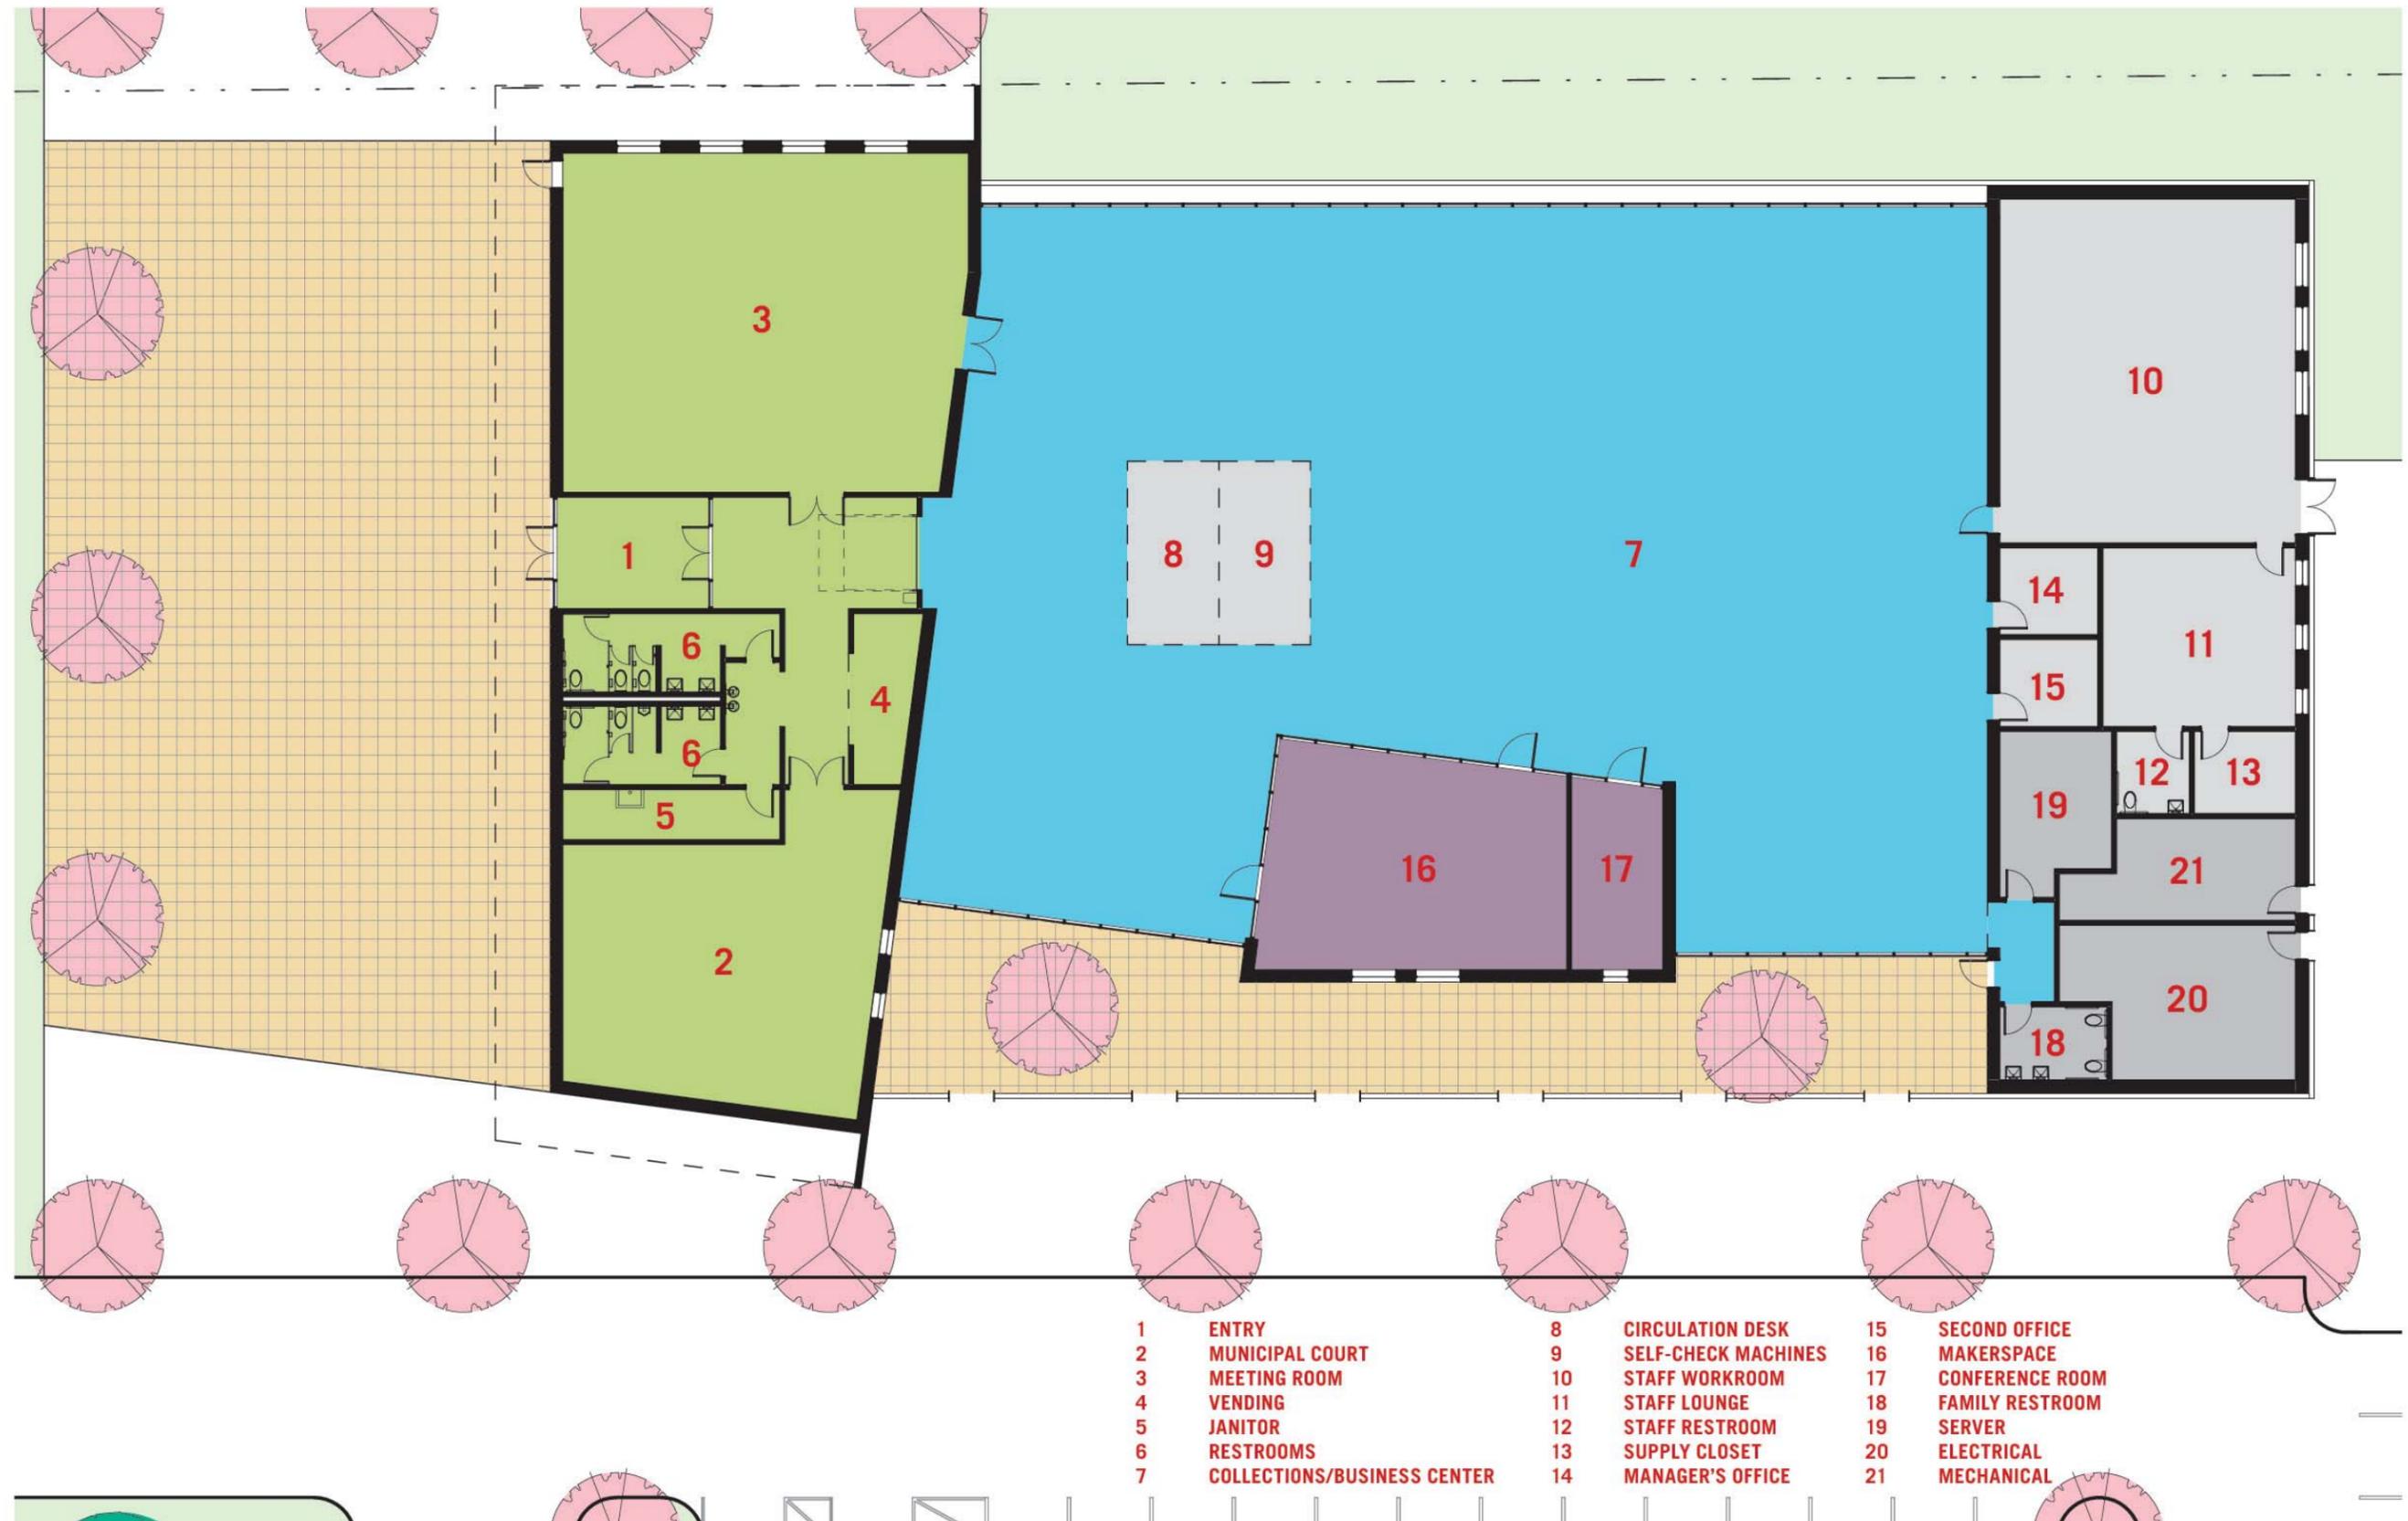

SCHEME B - THE FORT

VIEW FROM GOLDEN TRIANGLE BOULEVARD

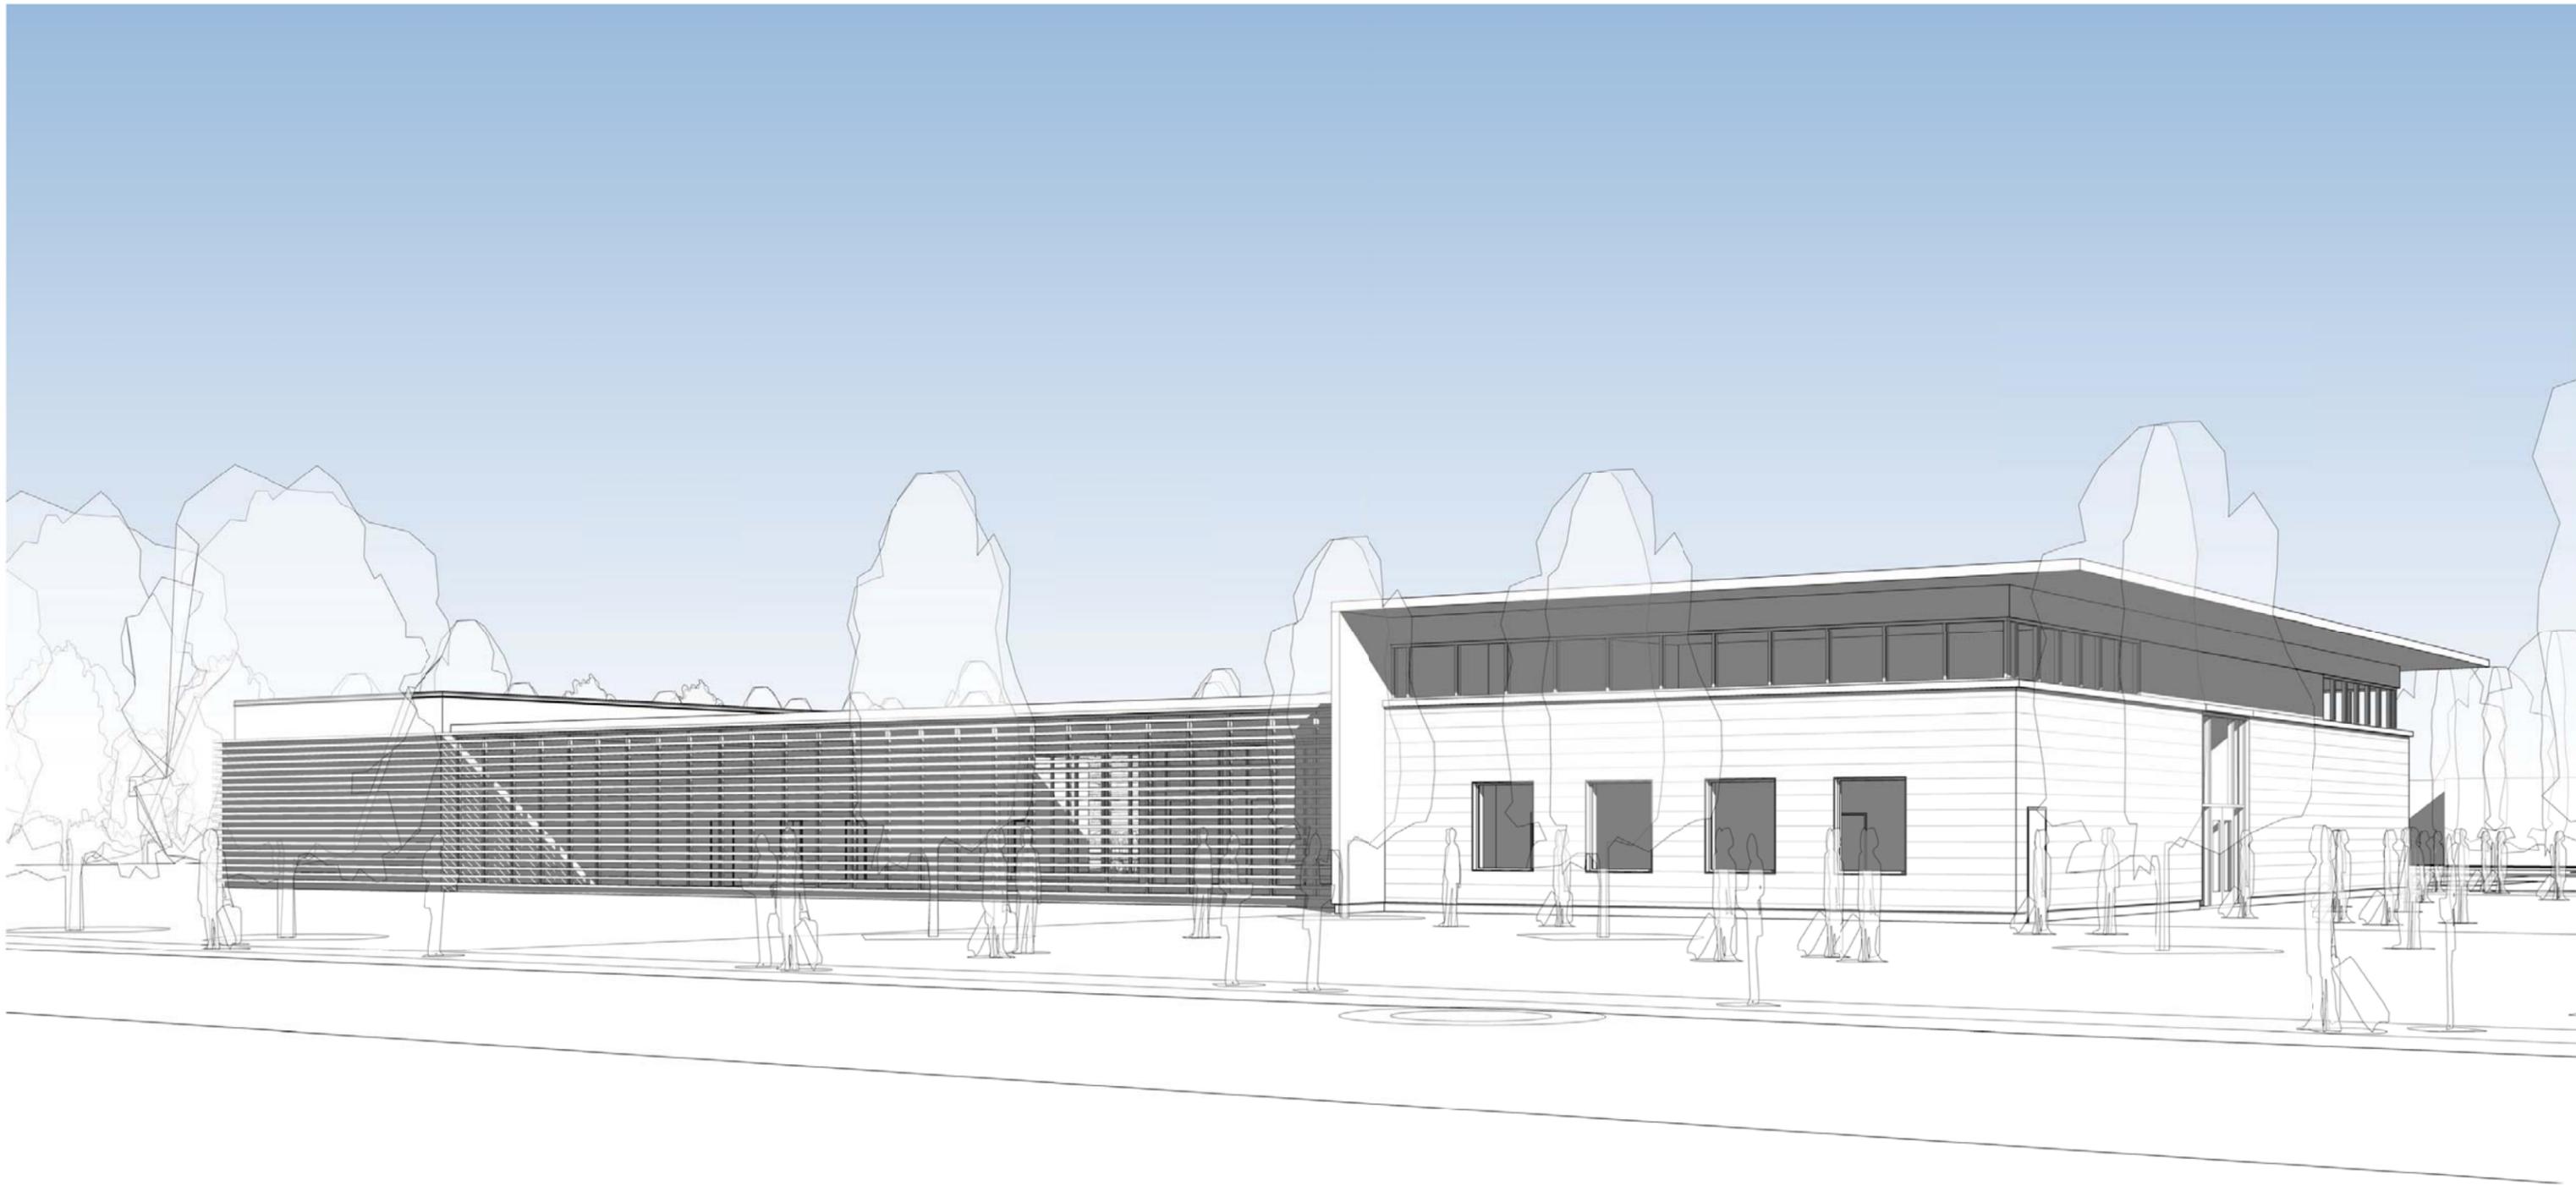

SCHEME B - THE FORT

VIEW FROM SOUTHEAST

