




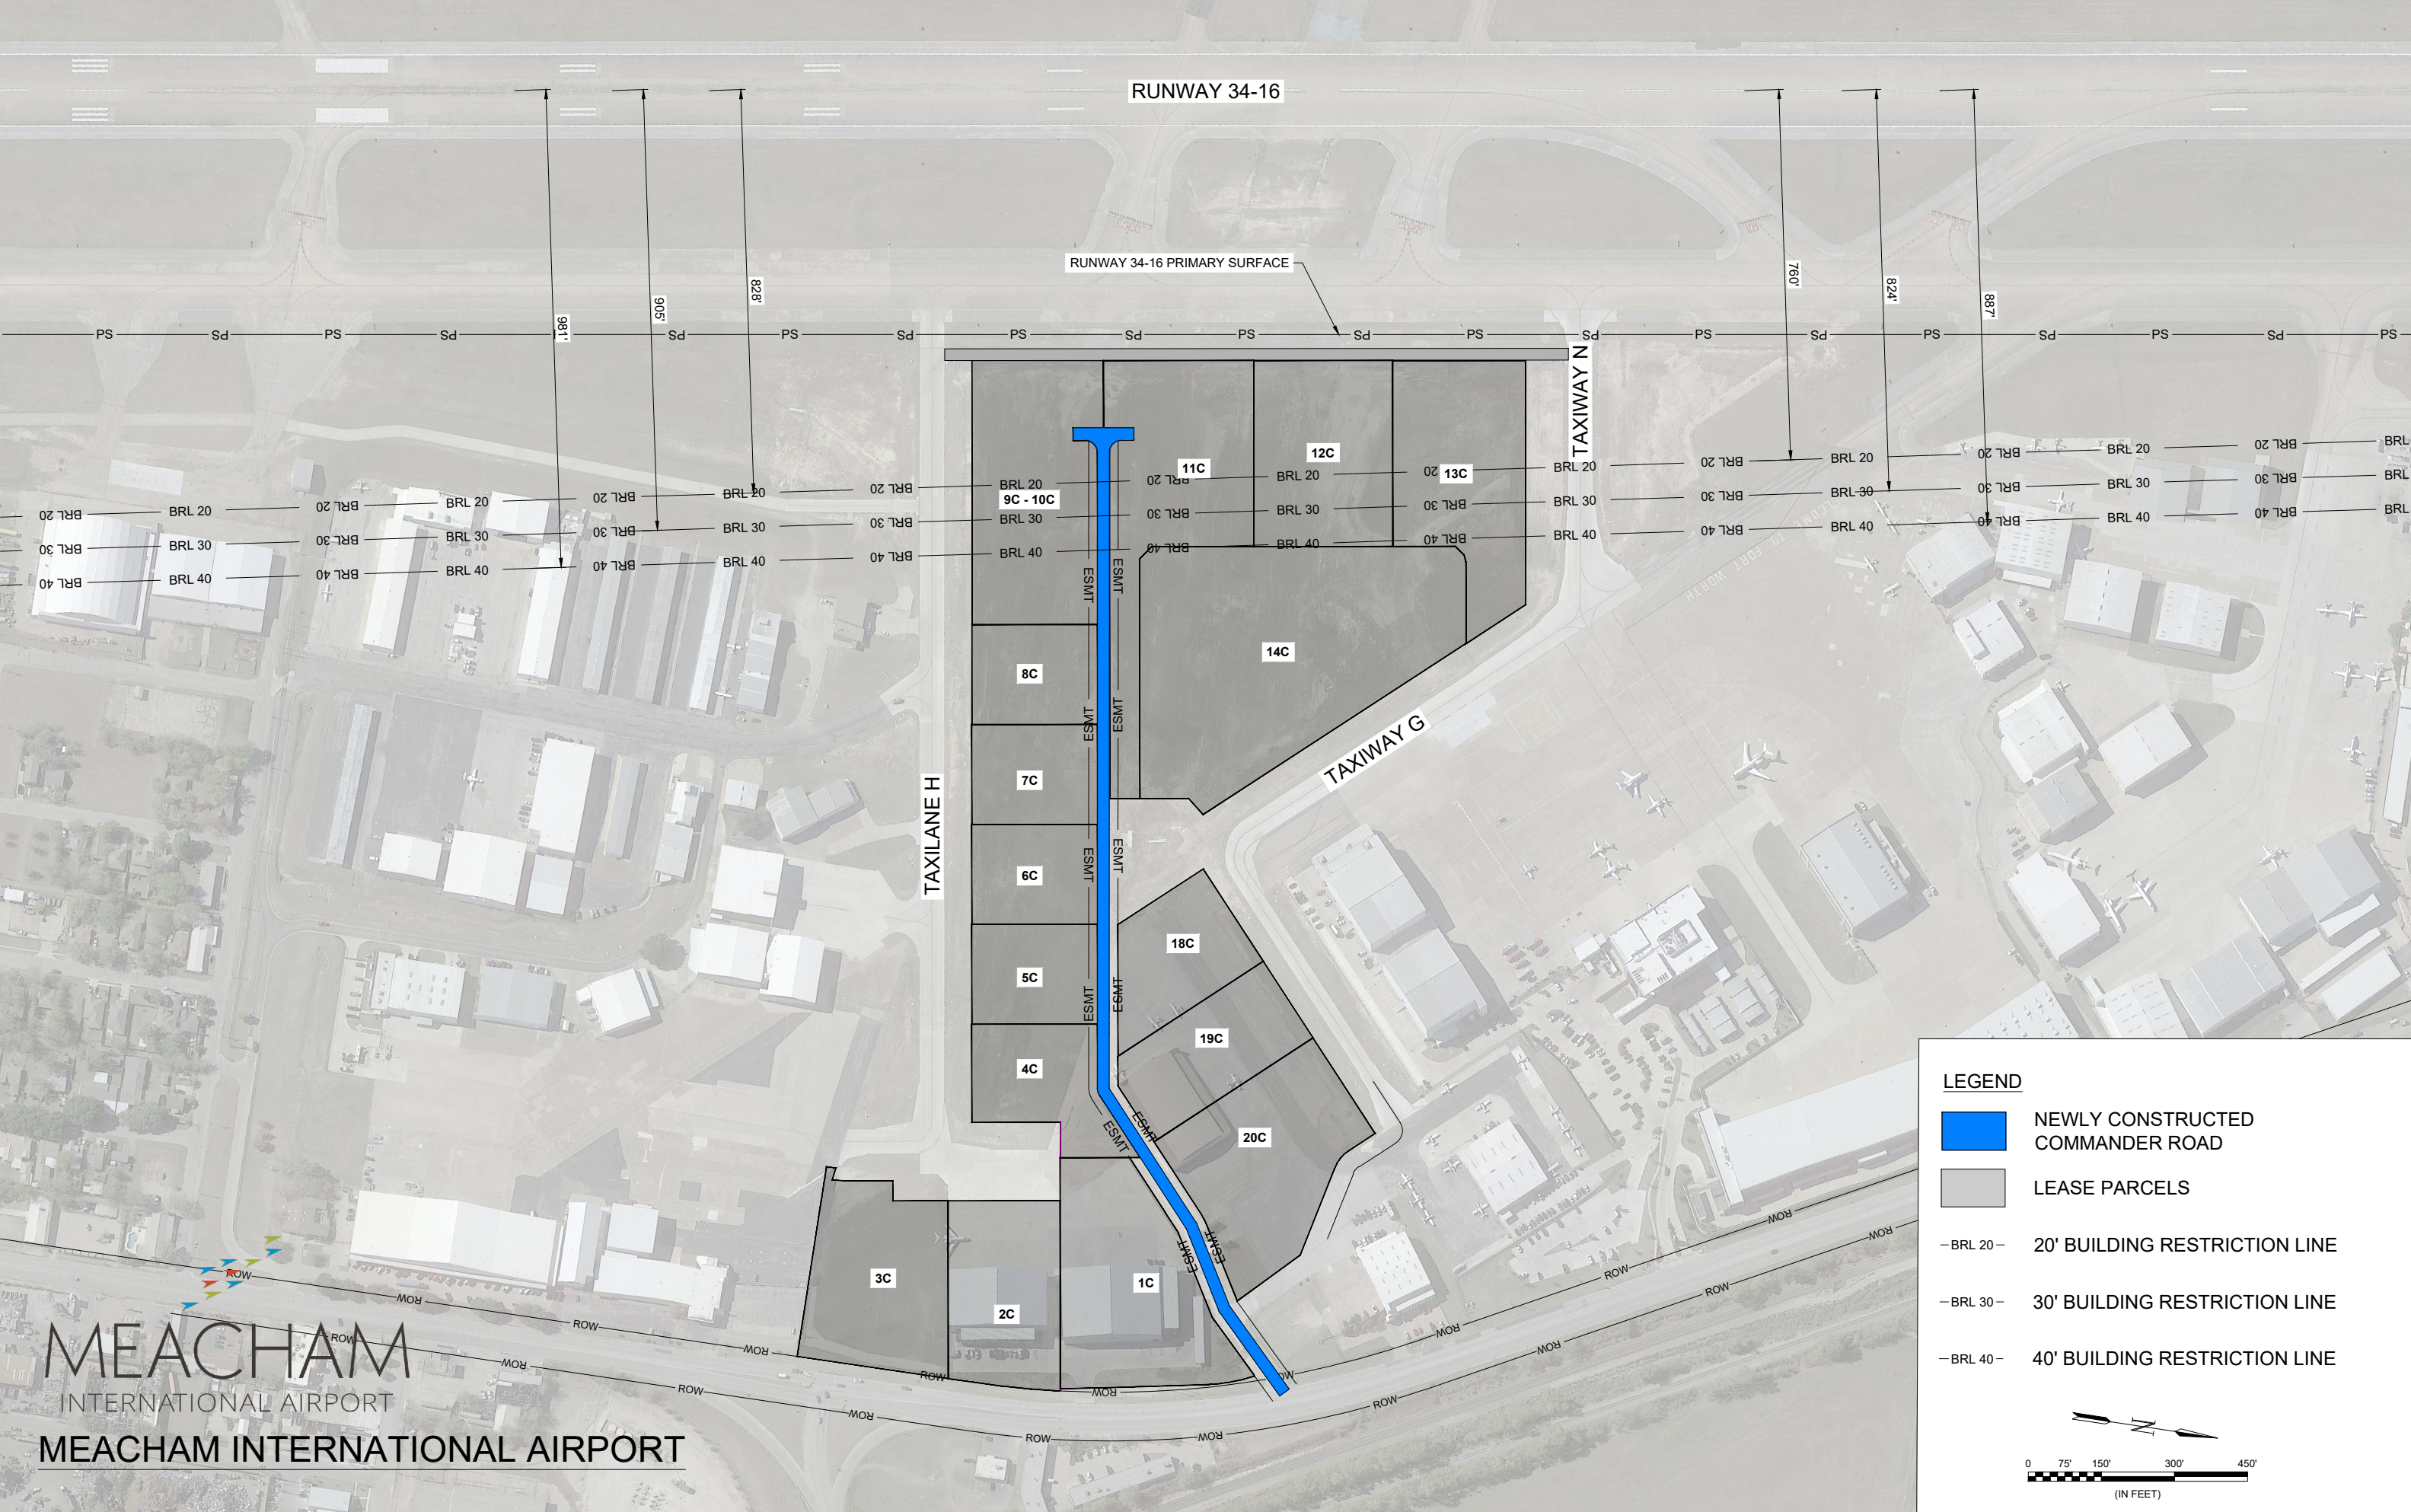

MIDFIELD TAXIWAY REDEVELOPMENT - BUILDING RESTRICTION LINES



LEGEND

-  NEWLY CONSTRUCTED COMMANDER ROAD
-  LEASE PARCELS
- BRL 20- 20' BUILDING RESTRICTION LINE
- BRL 30- 30' BUILDING RESTRICTION LINE
- BRL 40- 40' BUILDING RESTRICTION LINE



 (IN FEET)

MIDFIELD TAXIWAY REDEVELOPMENT - BUILDING RESTRICTION LINES

